



SLOPE INVENTORY

KEY (SLOPE)

- 0 - 5%
- 6 - 10%
- 11 - 15%
- 16+%



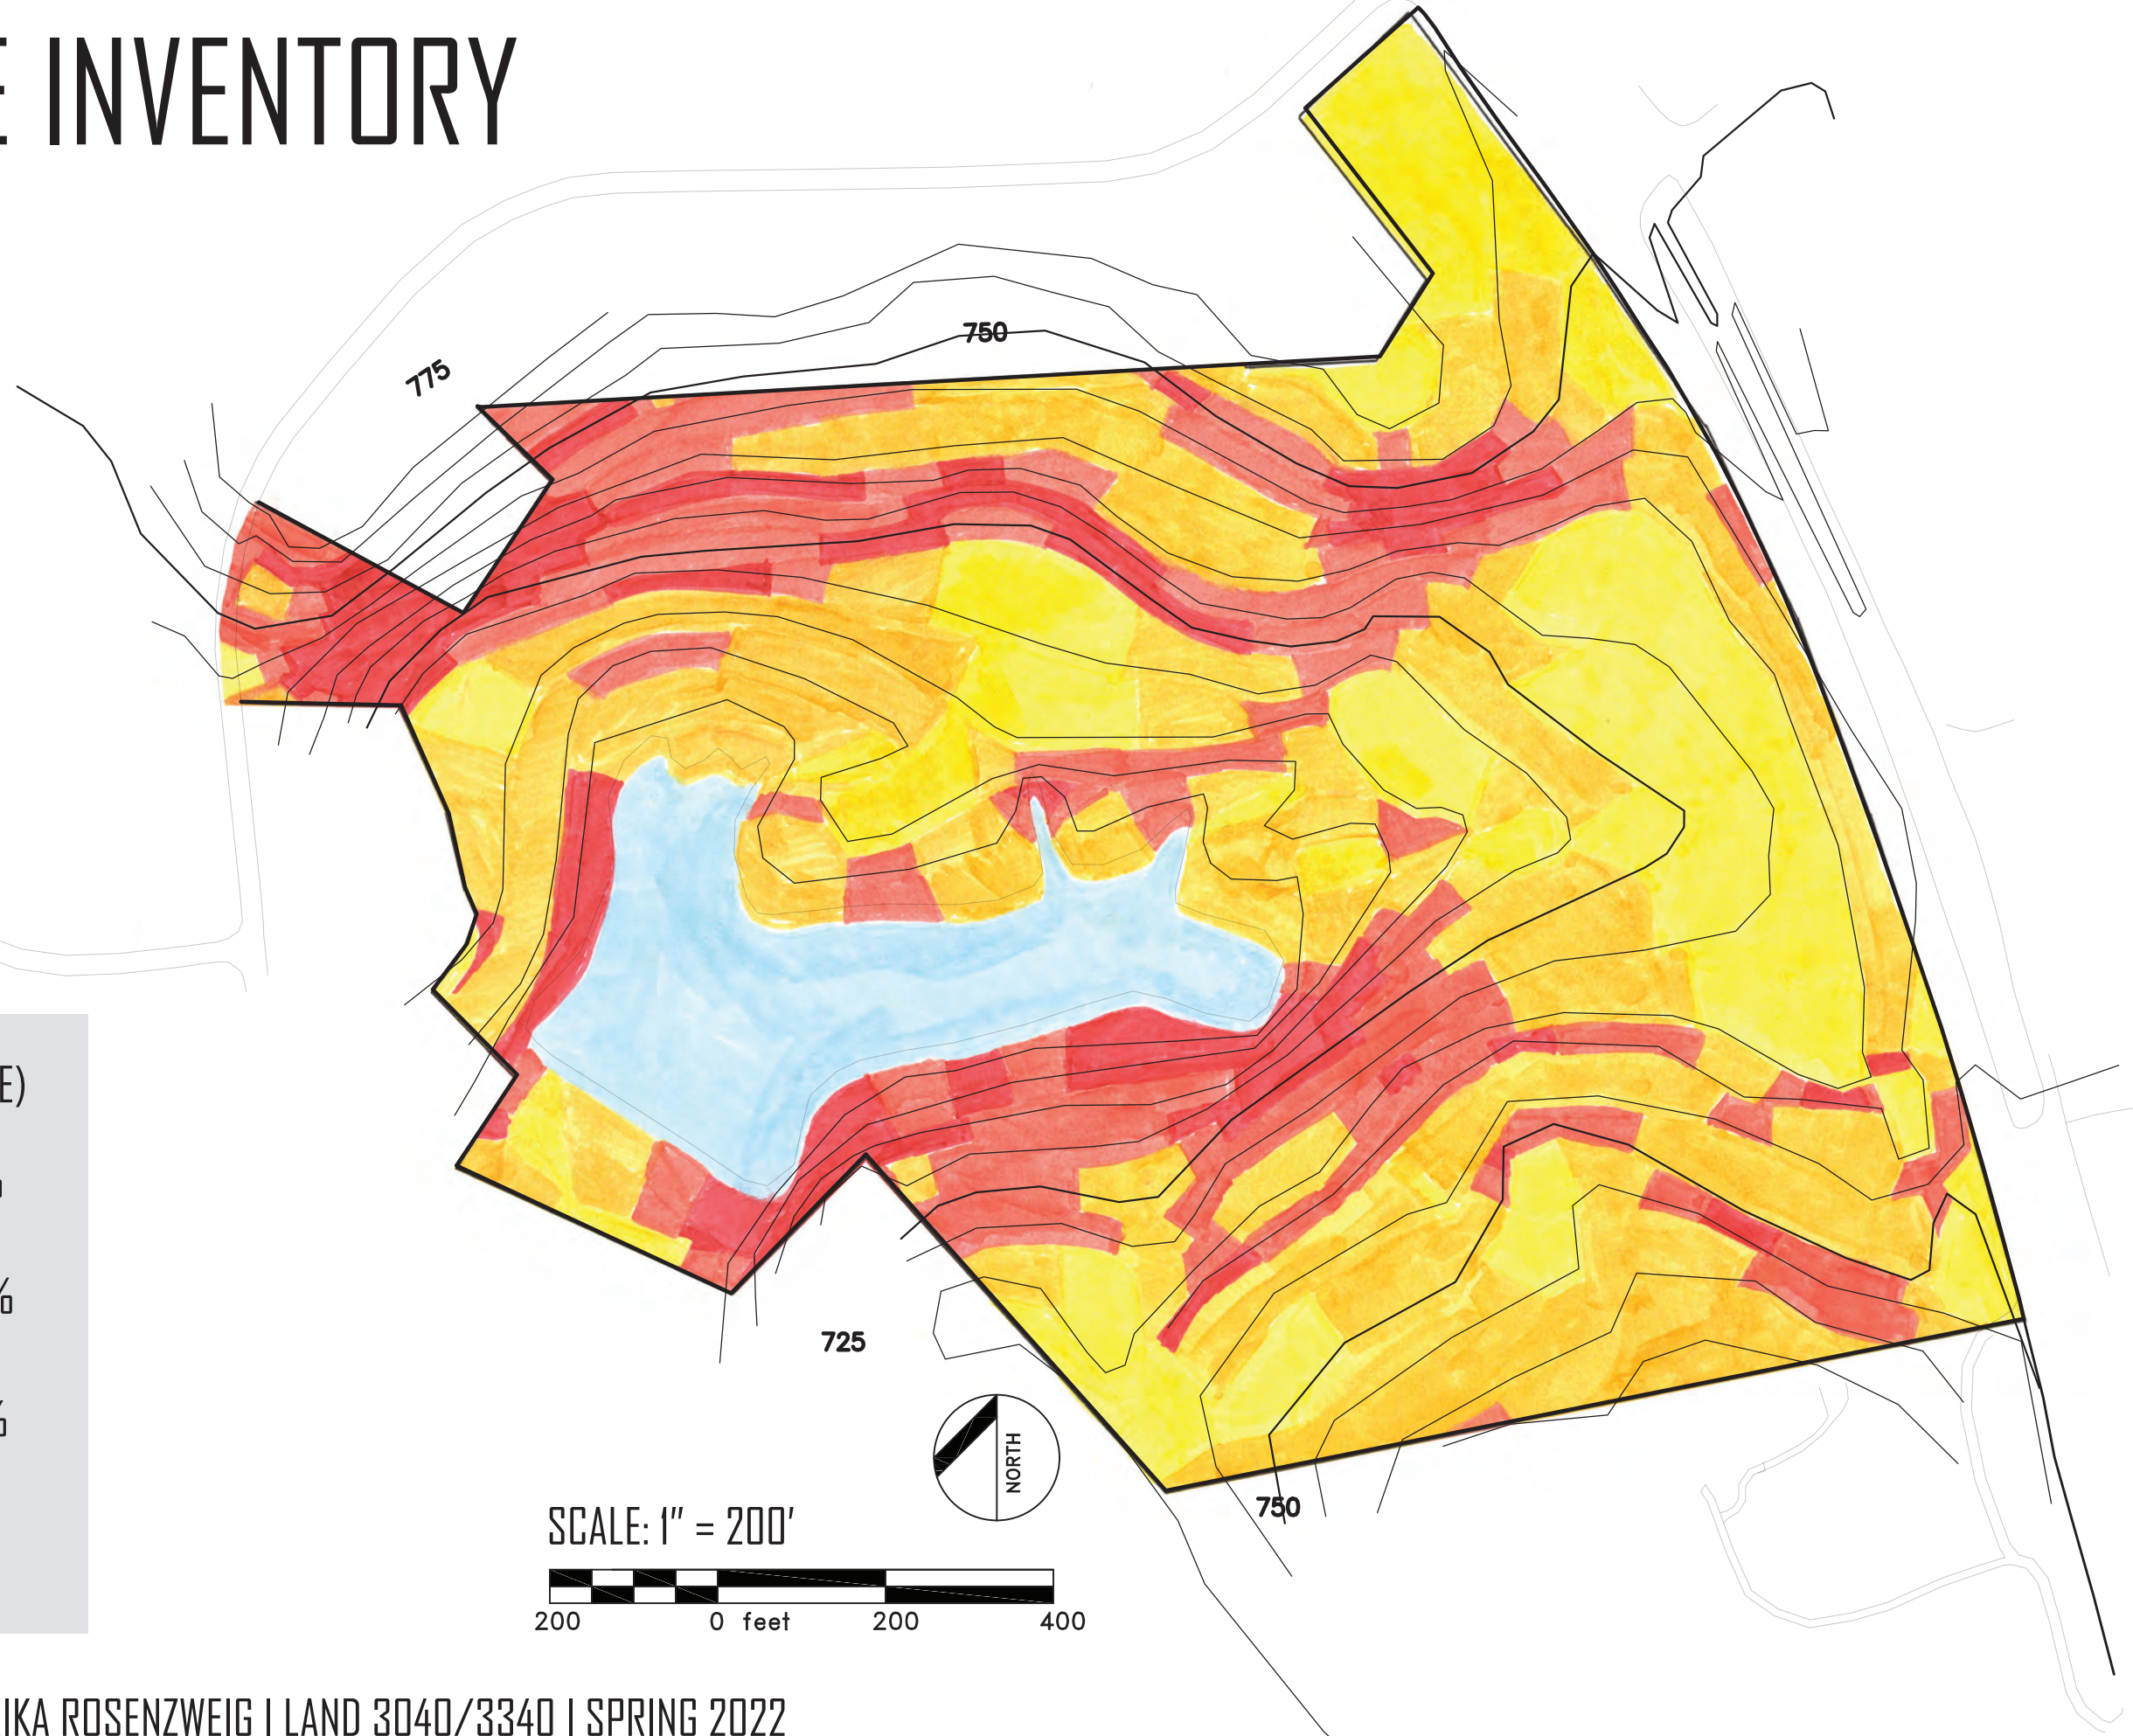

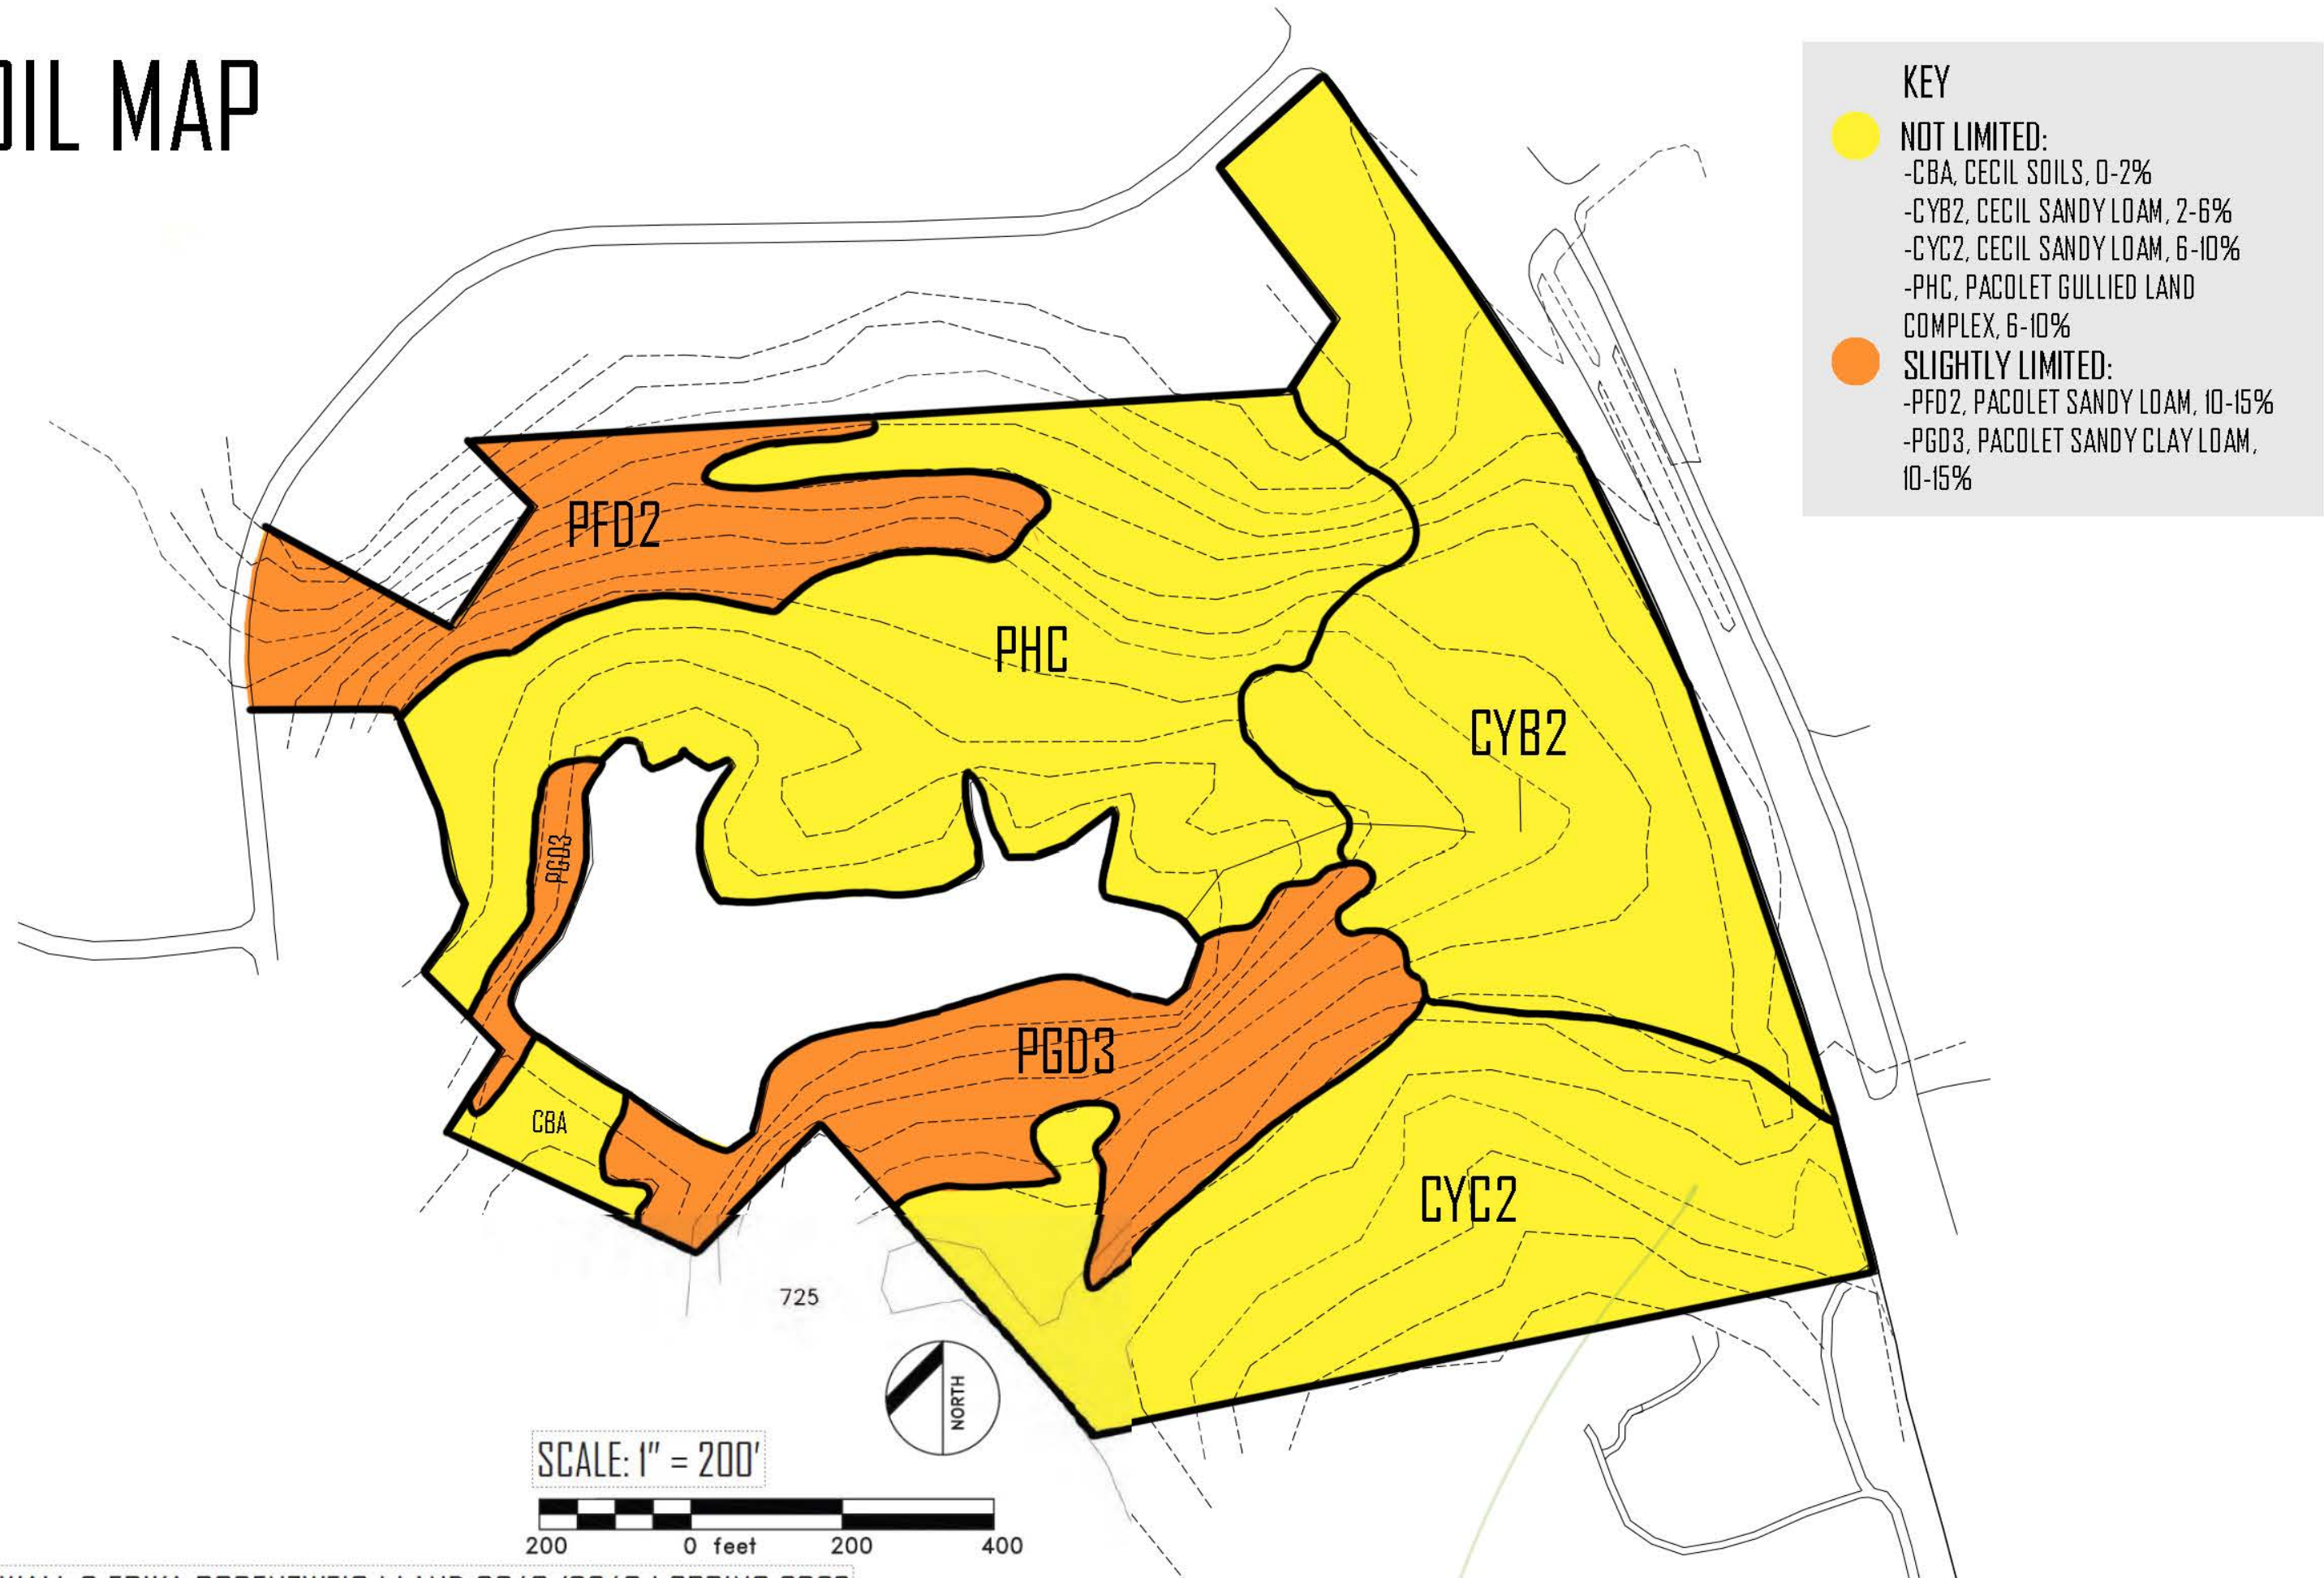
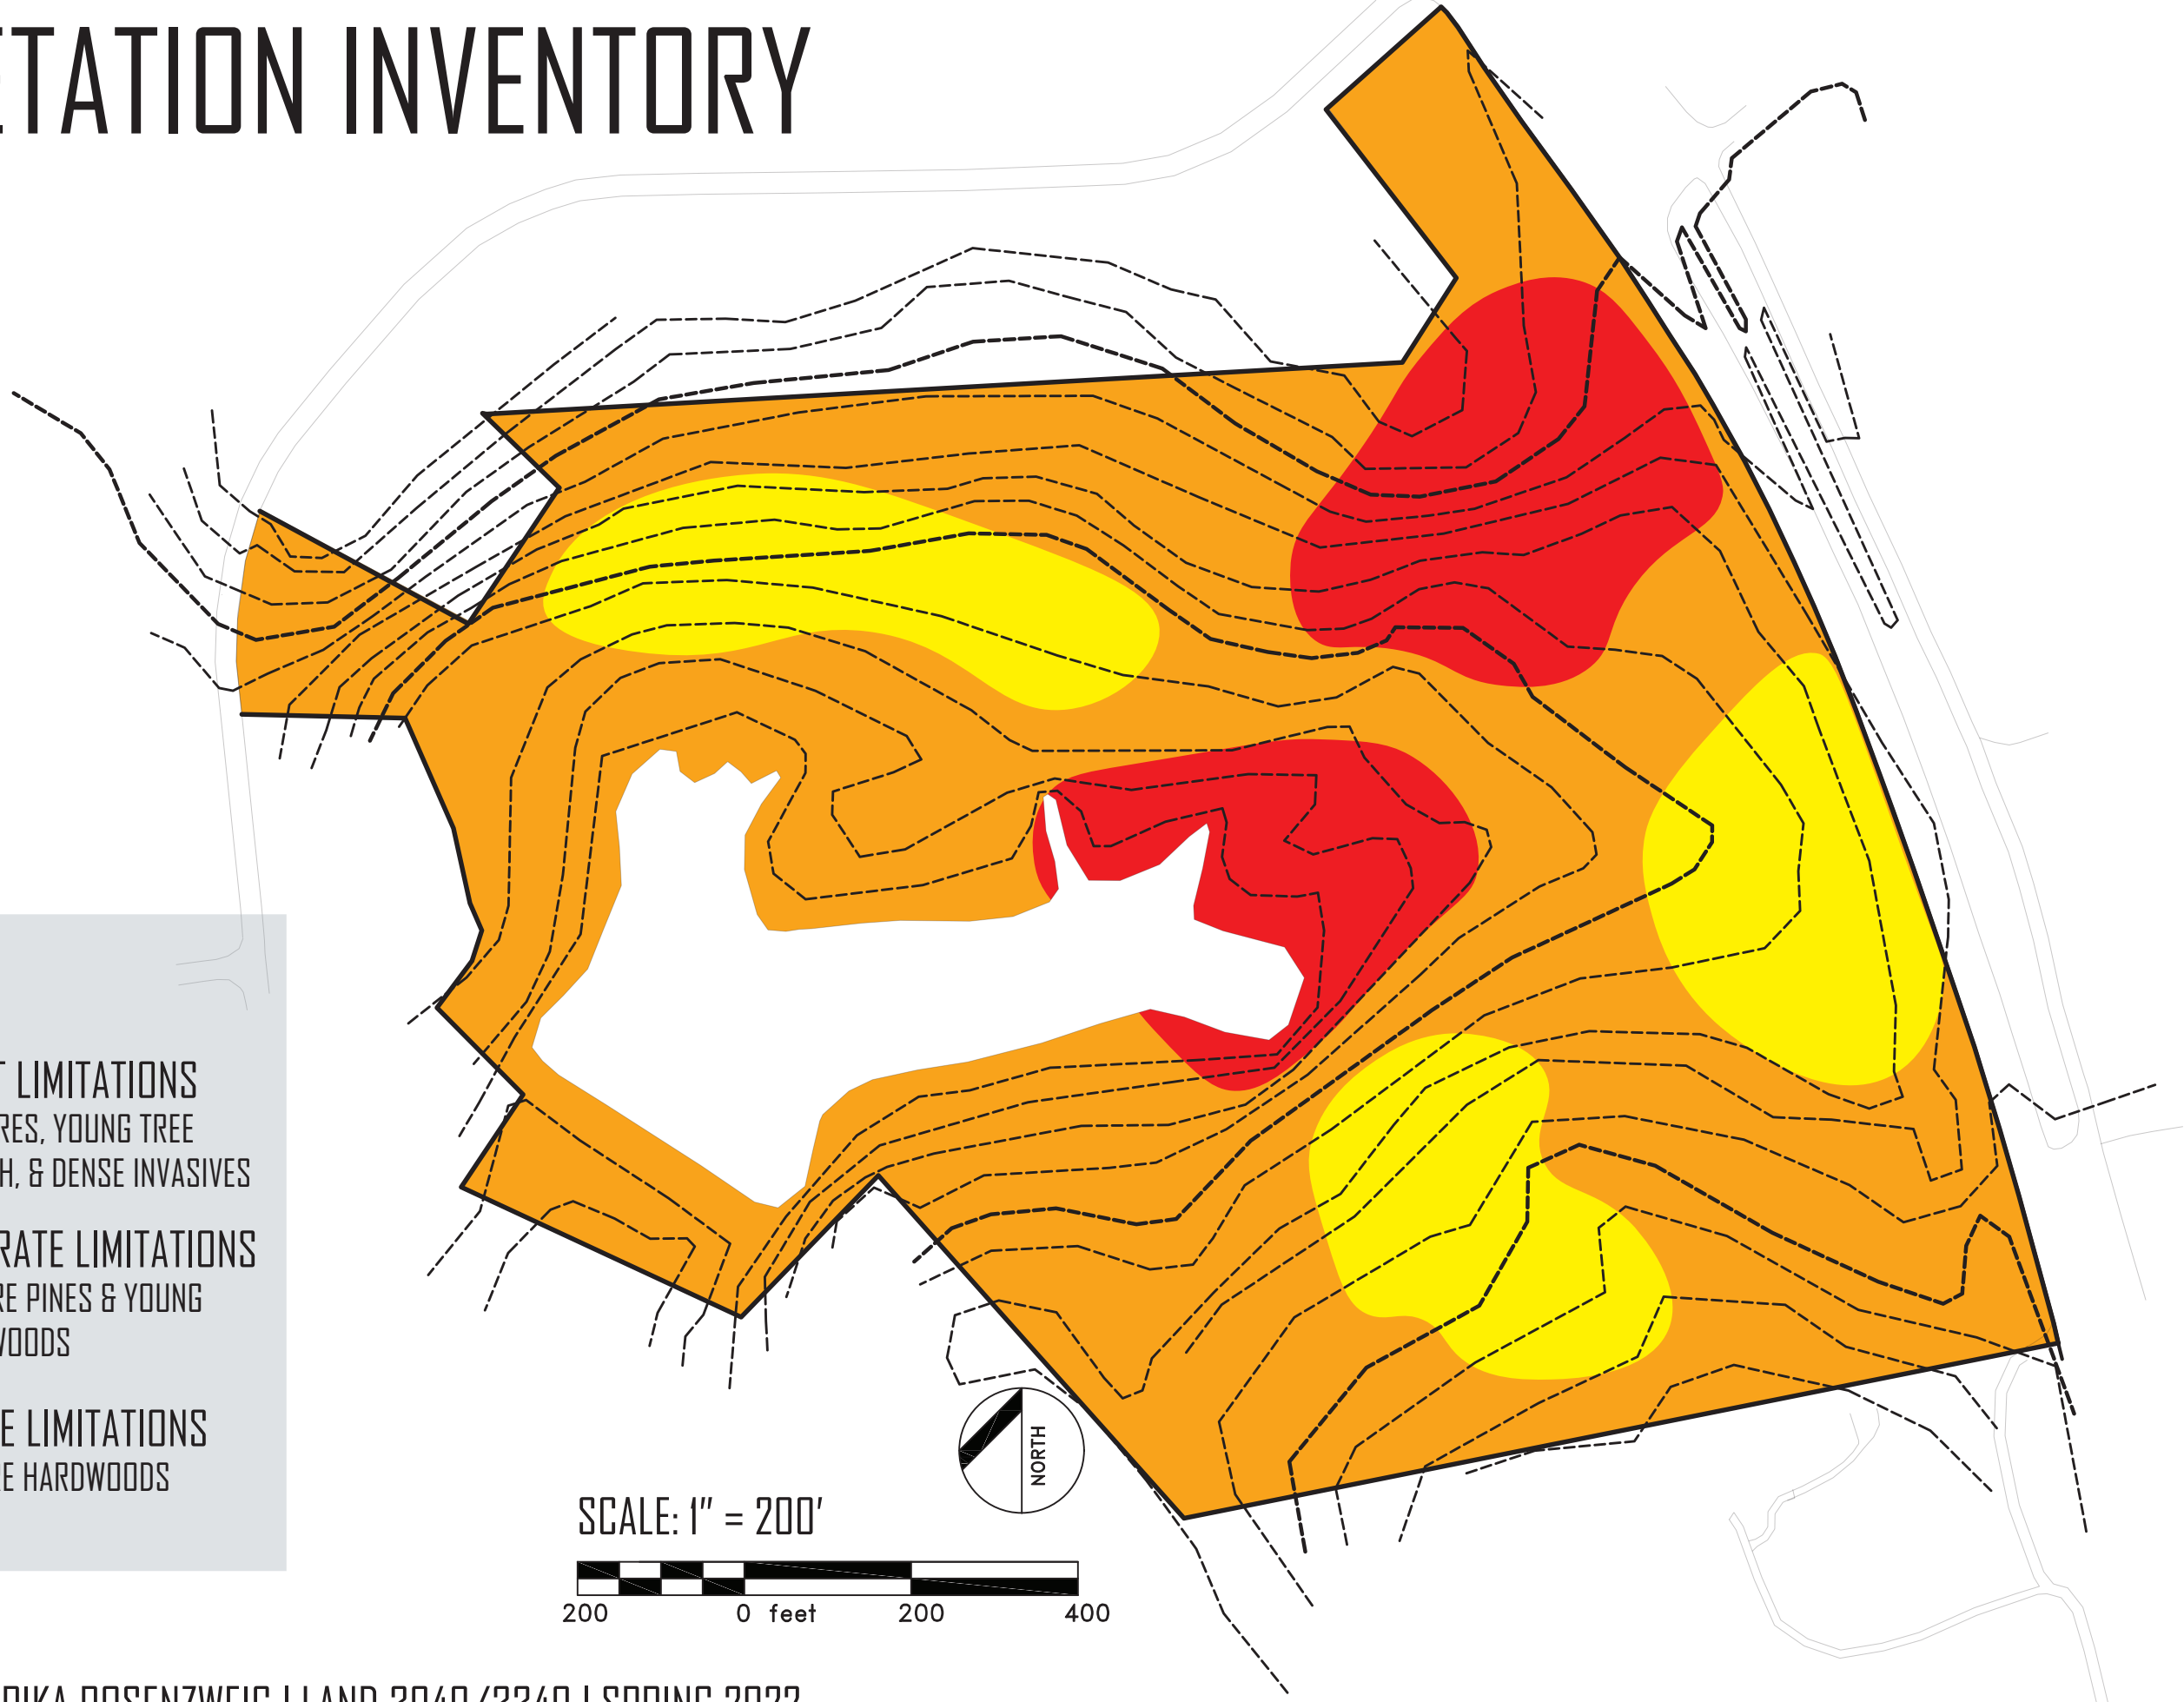
SOIL MAP




VEGETATION INVENTORY

KEY

-  SLIGHT LIMITATIONS
- PASTURES, YOUNG TREE GROWTH, & DENSE INVASIVES
-  MODERATE LIMITATIONS
- MATURE PINES & YOUNG HARDWOODS
-  SEVERE LIMITATIONS
- MATURE HARDWOODS





SURFACE HYDROLOGY INVENTORY

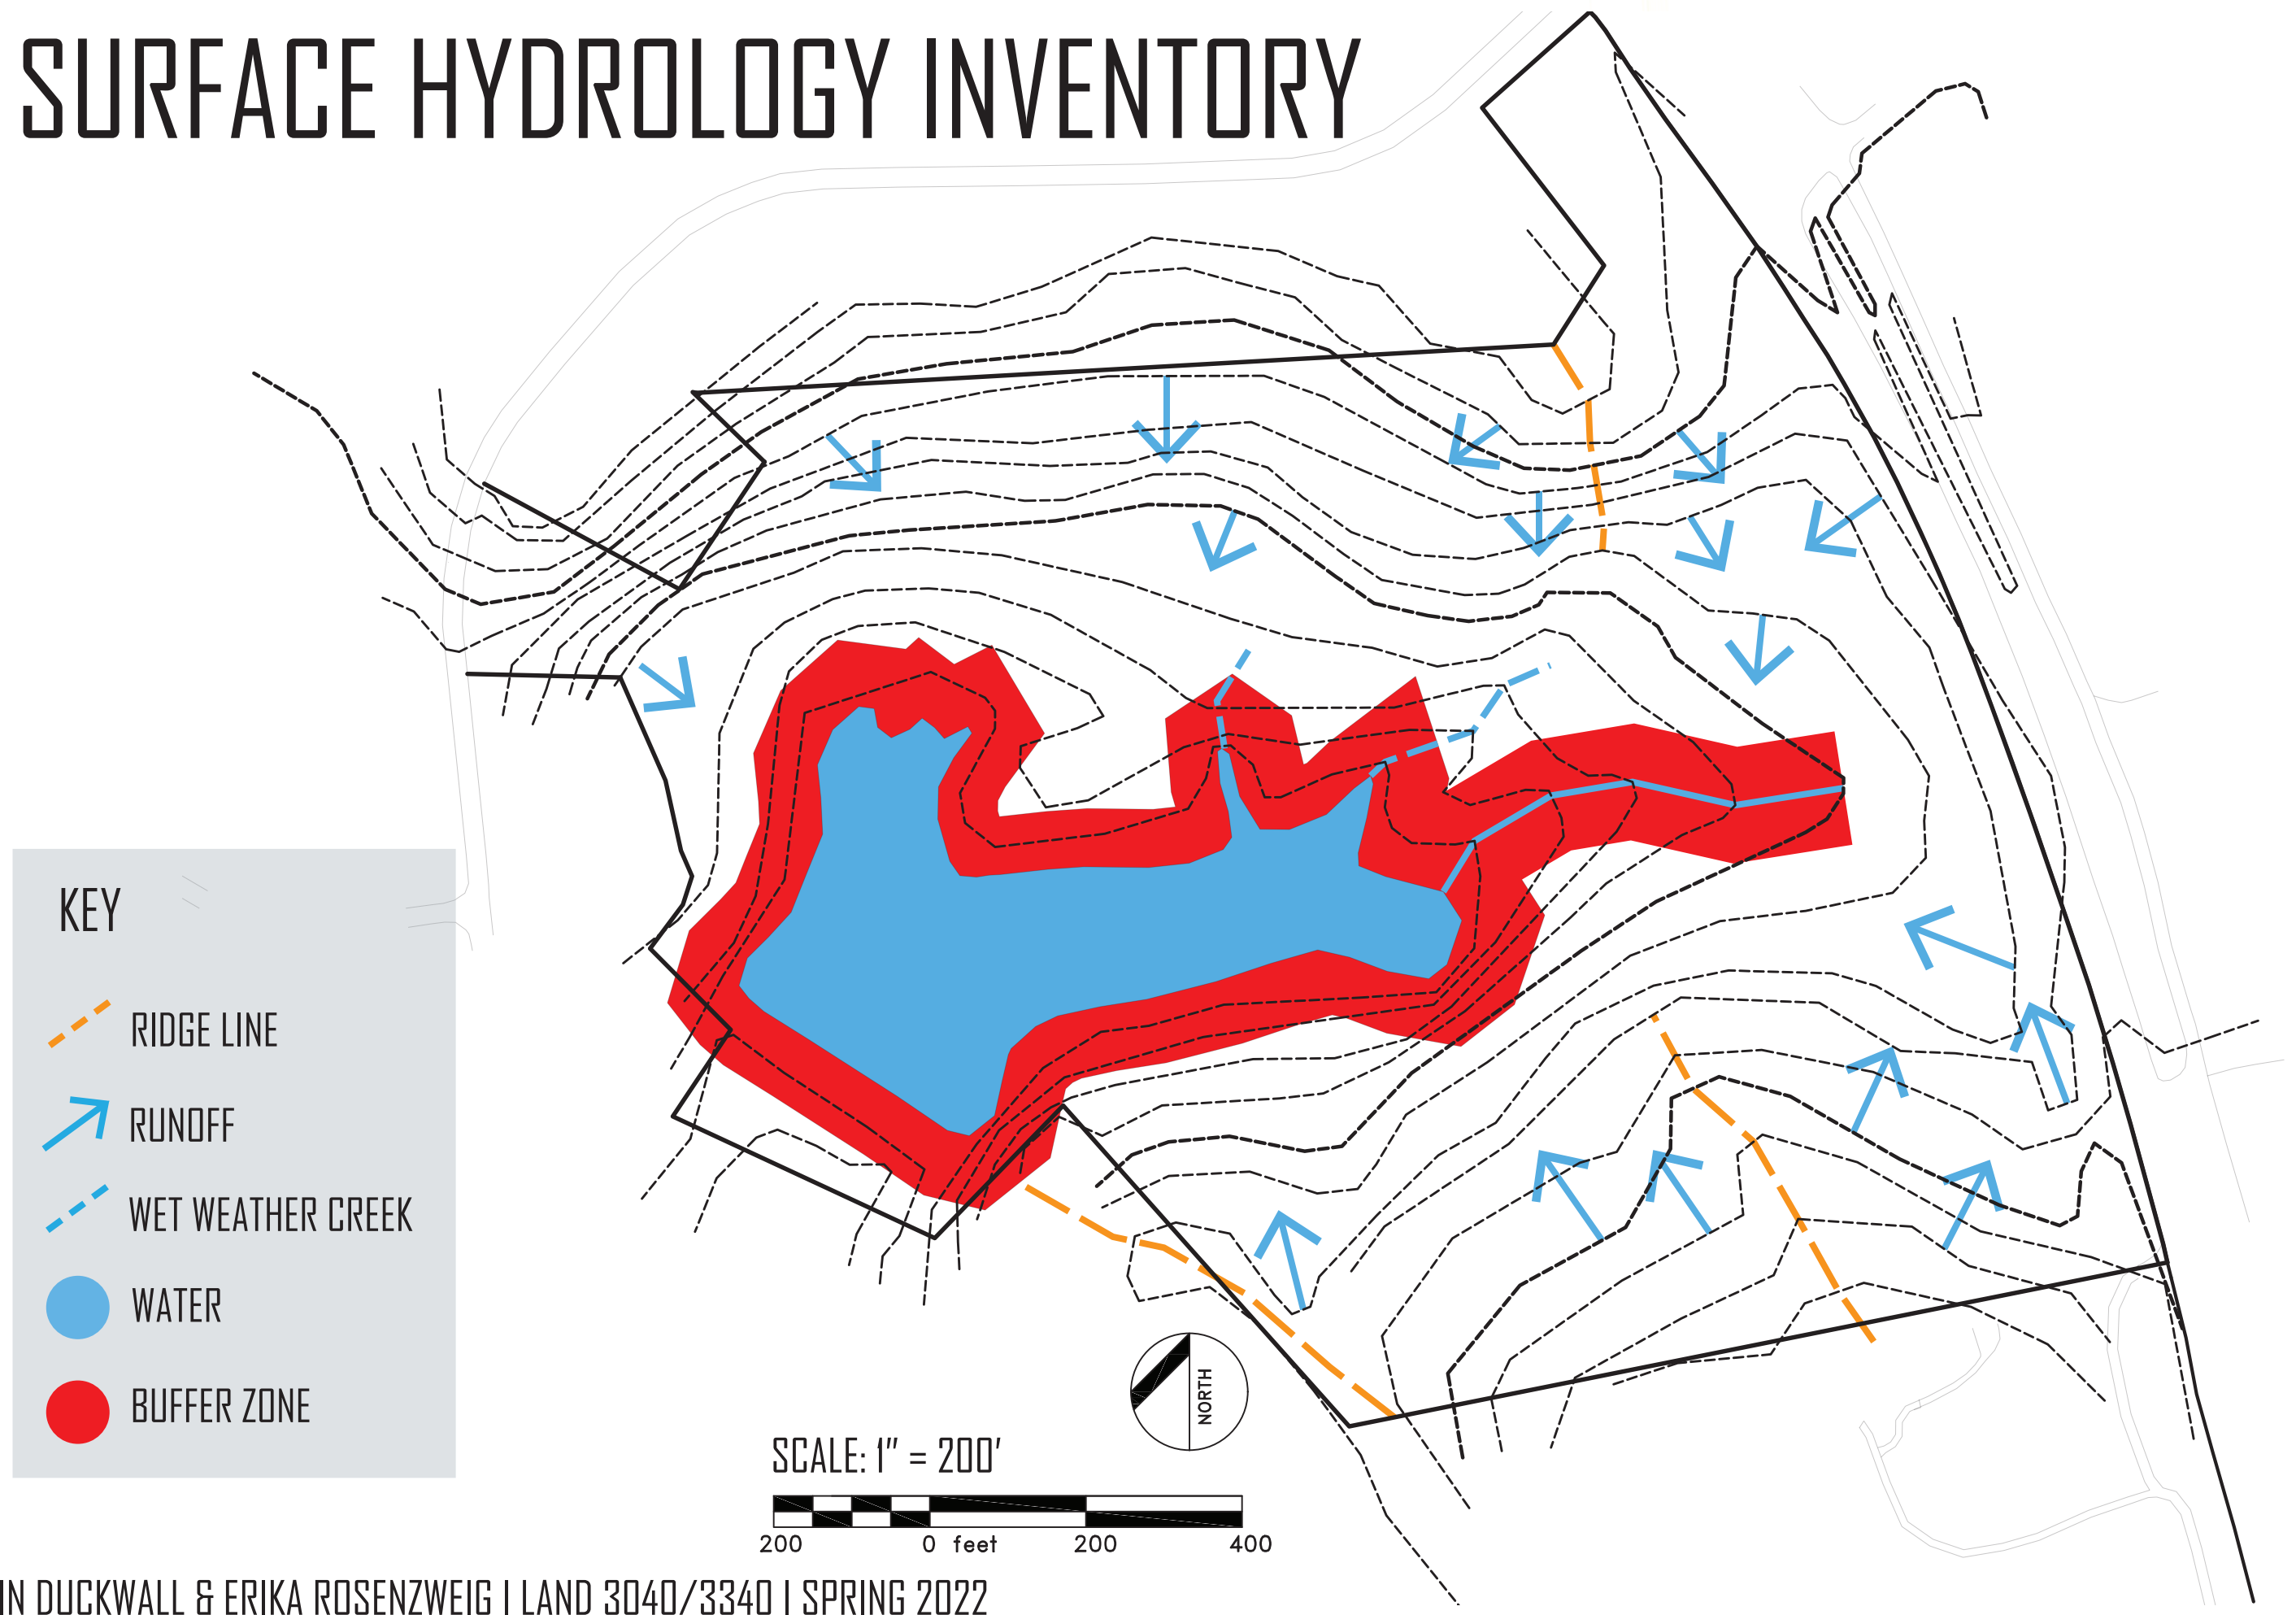

KEY

-  RIDGE LINE
-  RUNOFF
-  WET WEATHER CREEK
-  WATER
-  BUFFER ZONE

SCALE: 1" = 200'

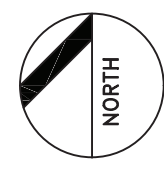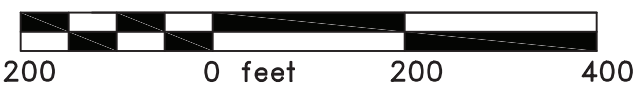

SITE VICINITY AND SURROUNDING LAND USE MAPS




KEY

- SINGLE FAMILY RESIDENCES
- PLACES OF WORSHIP
- PARKS & RECREATION
- OFFICE SPACE


LAND USE

SITE VICINITY MAP

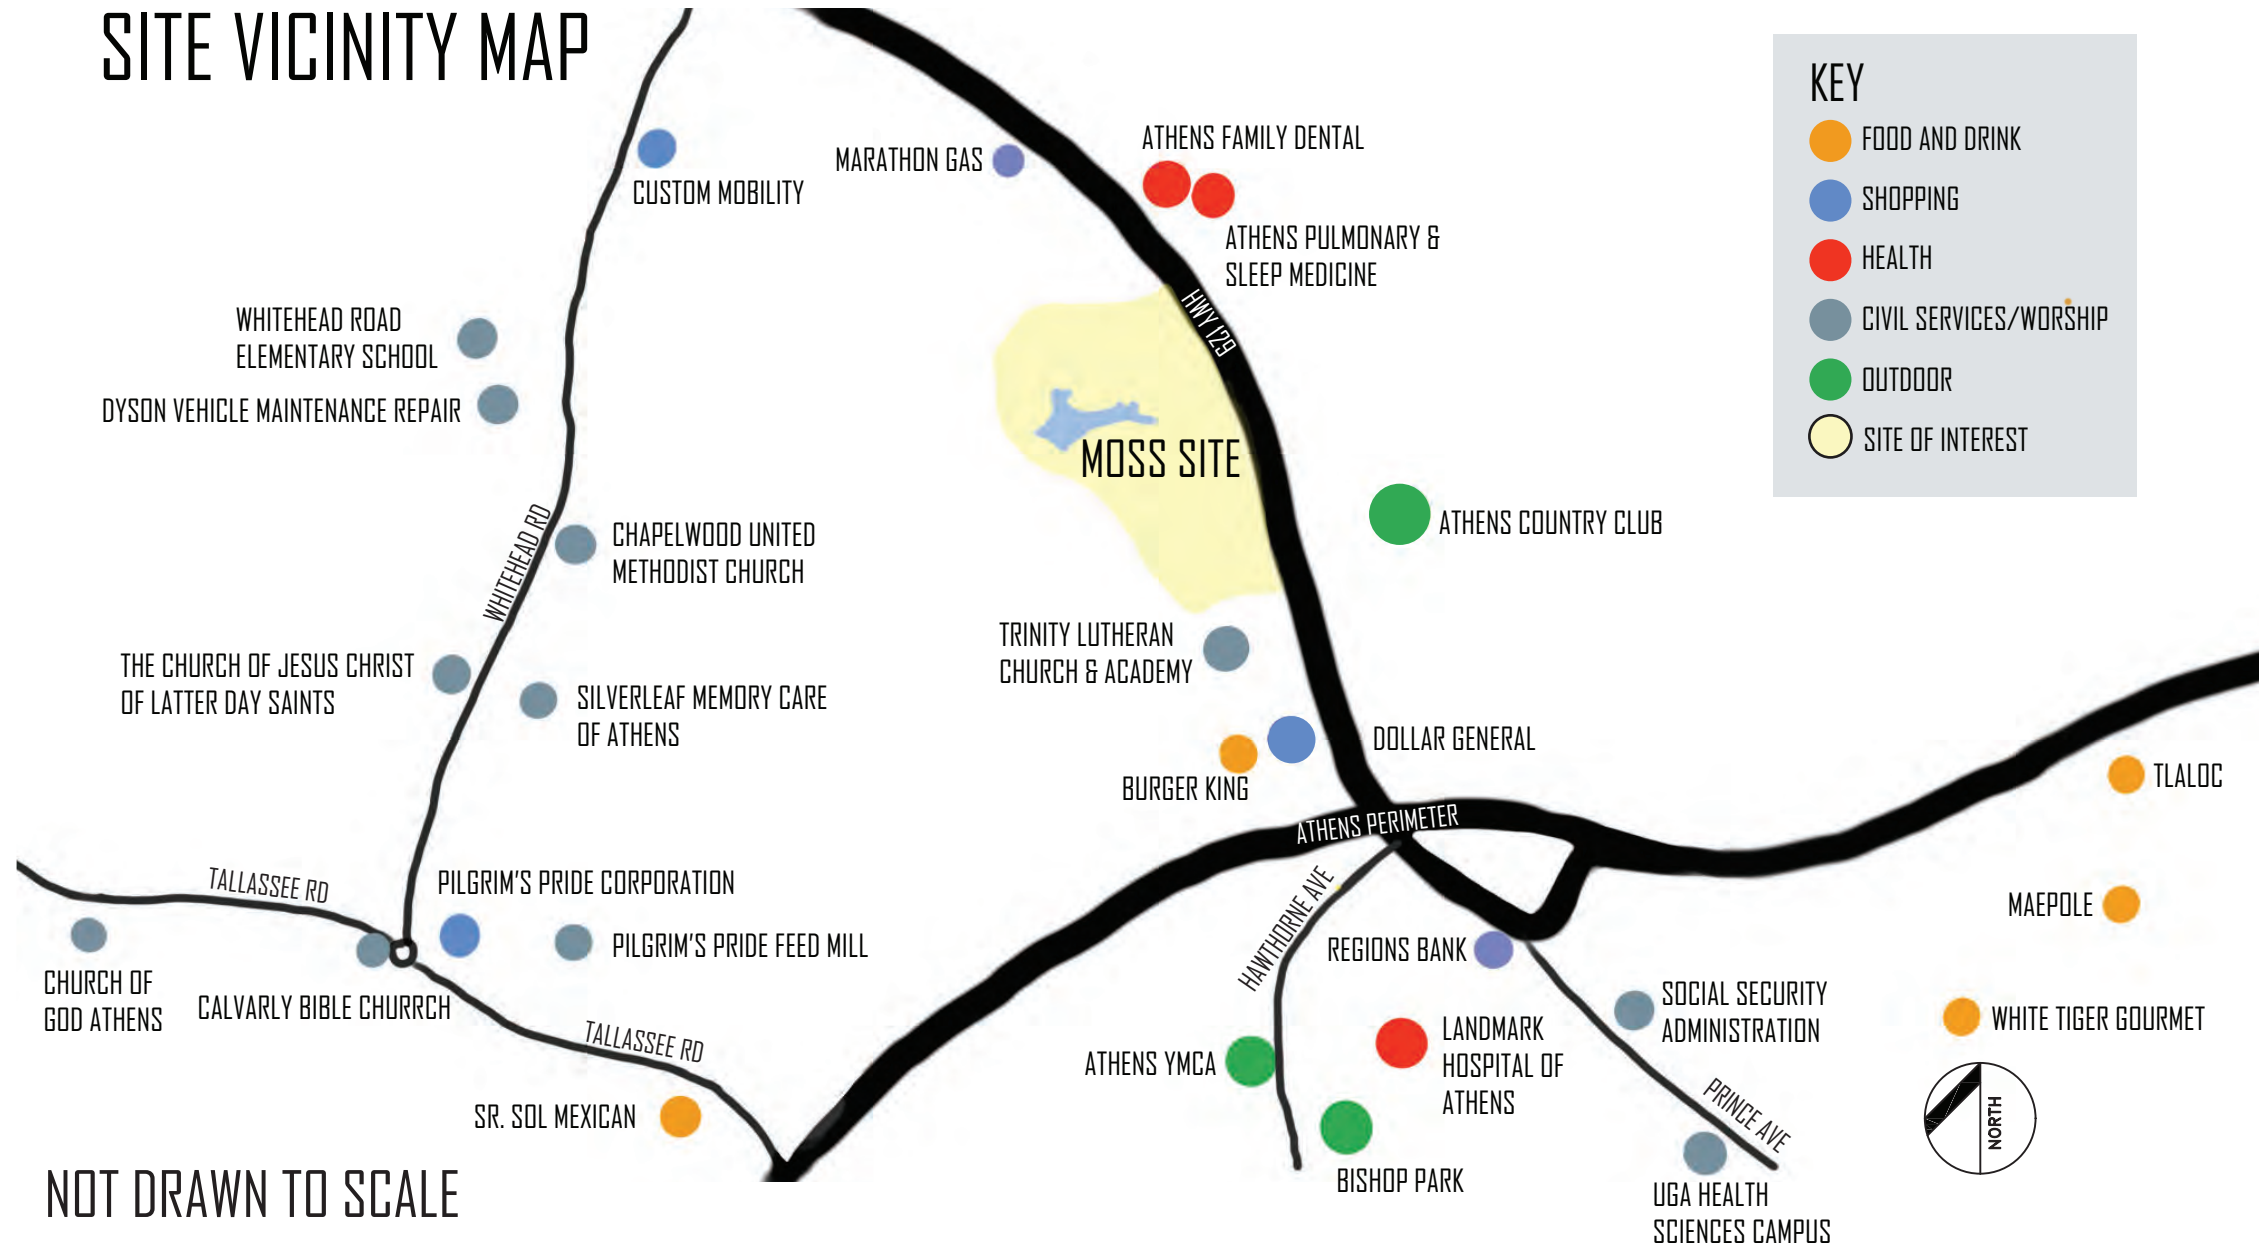

COMPOSITE SITE ANALYSIS & MASTER LAND USE PLAN

COMPOSITE SITE ANALYSIS

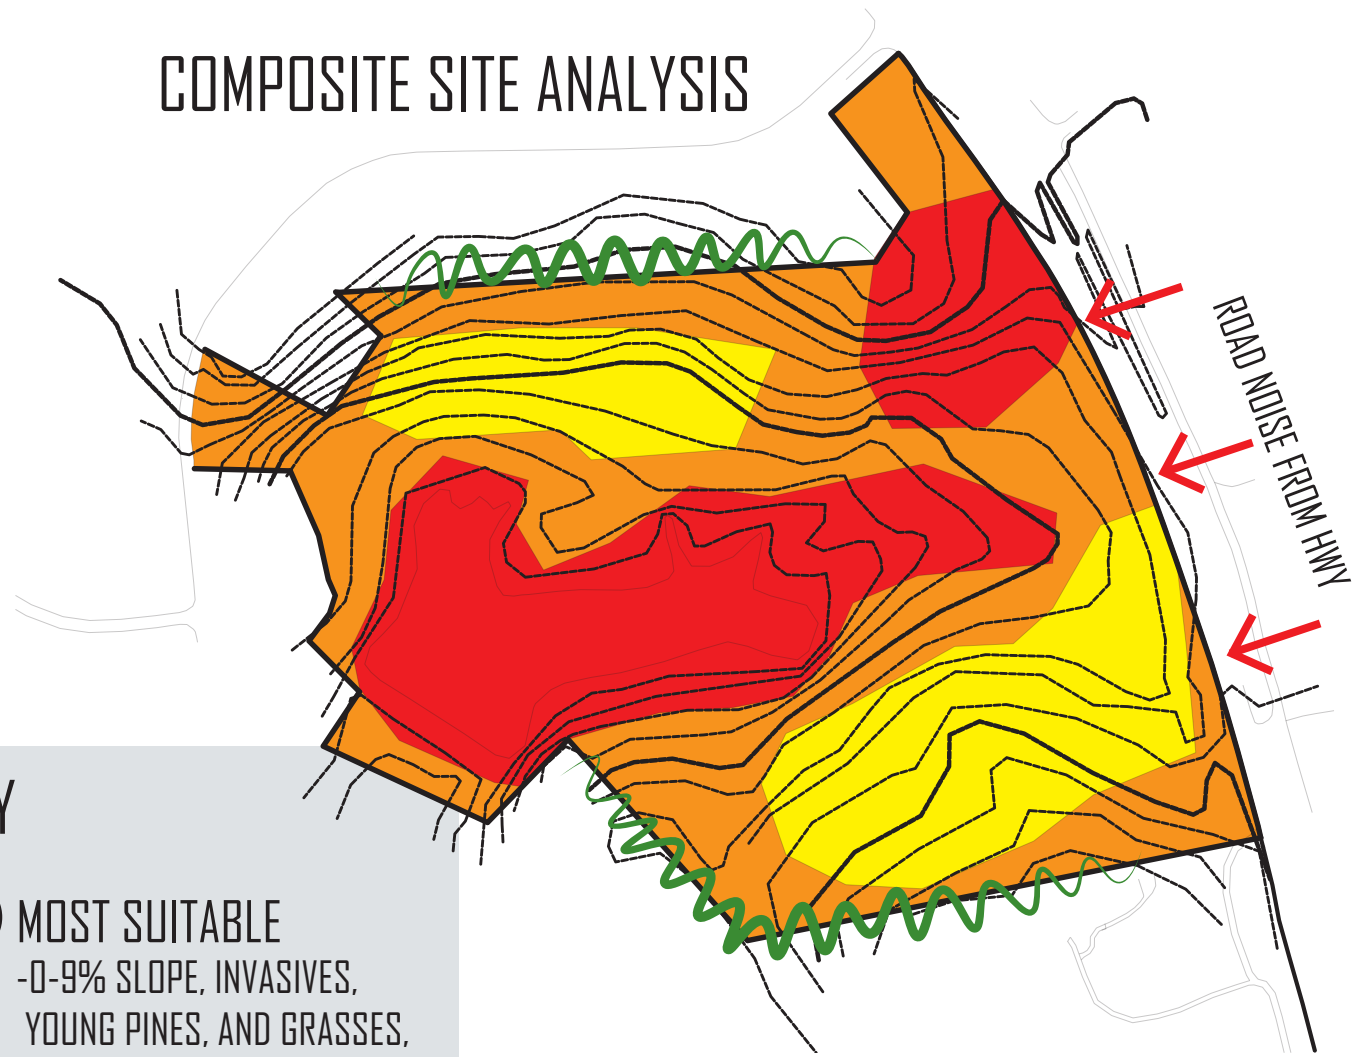

KEY


- MOST SUITABLE
- 0-9% SLOPE, INVASIVES, YOUNG PINES, AND GRASSES, GOOD SOIL (CYC2 & PGC3)
- MODERATELY SUITABLE
- 5-14% SLOPE, MATURE PINES & YOUNG HARDWOODS
- LEAST SUITABLE
- 10-15+% SLOPE, MATURE HARDWOODS, POND SETBACK



SCALE: 1" = 400'



MASTER LAND USE PLAN

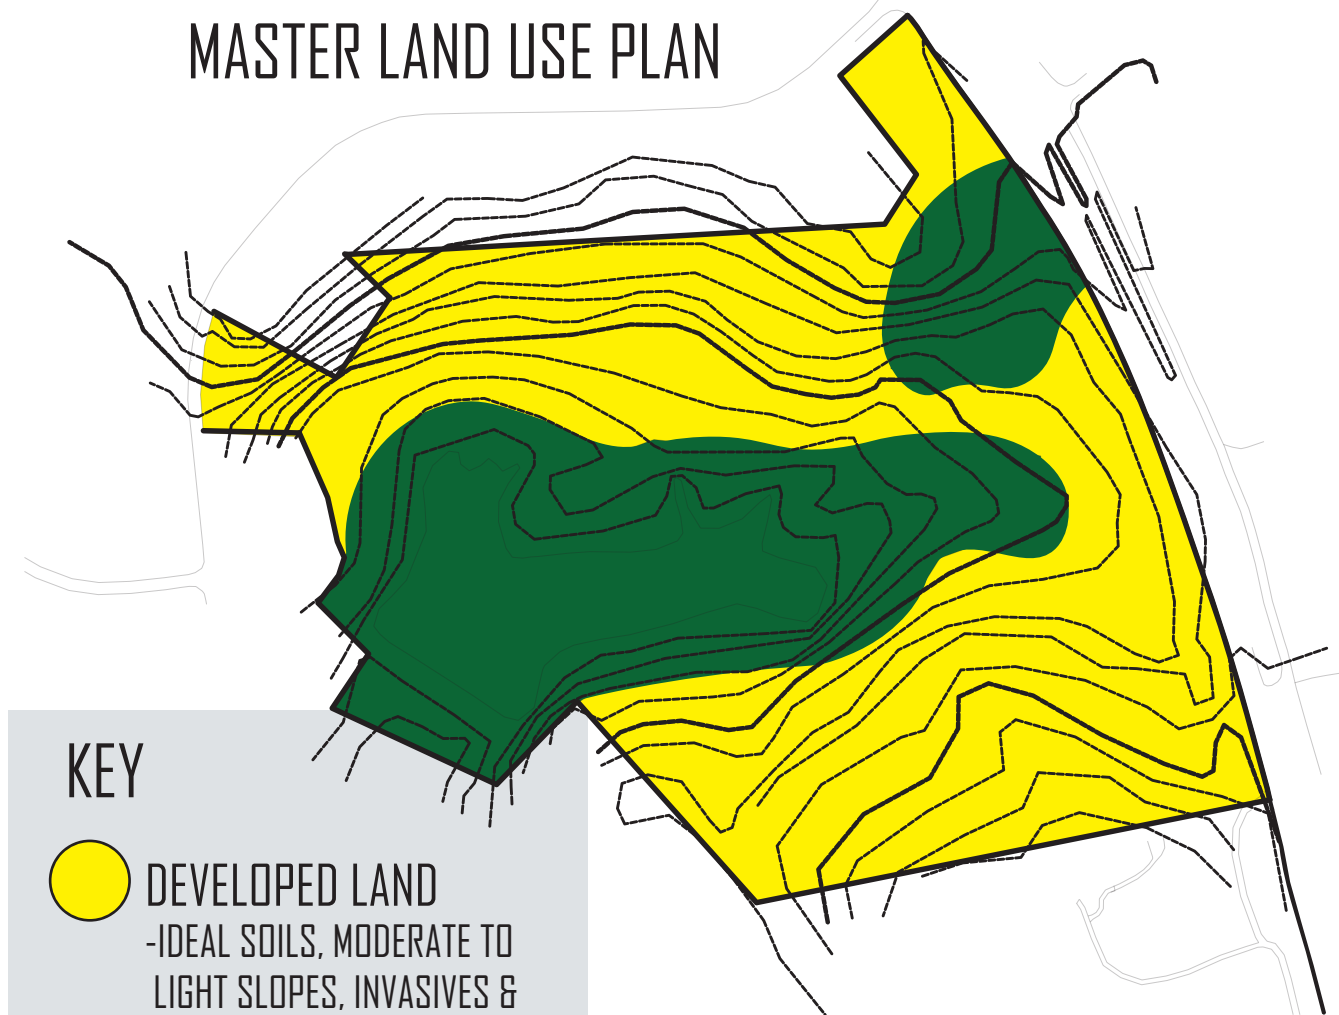

KEY

- DEVELOPED LAND
- IDEAL SOILS, MODERATE TO LIGHT SLOPES, INVASIVES & YOUNG GROWTH
- CONSERVED LAND
- POND & WETLAND AREA, STEEP SLOPES, MATURE HARDWOODS