



MOSS SITE CONSERVATION SUBDIVISION VERTICAL ROAD ALIGNMENT

ERIKA ROSENZWEIG | PROFESSOR NICHOLS | LAND 3040/3340 | SPRING 2022


MINOR COLLECTOR ROAD GRADING PLAN

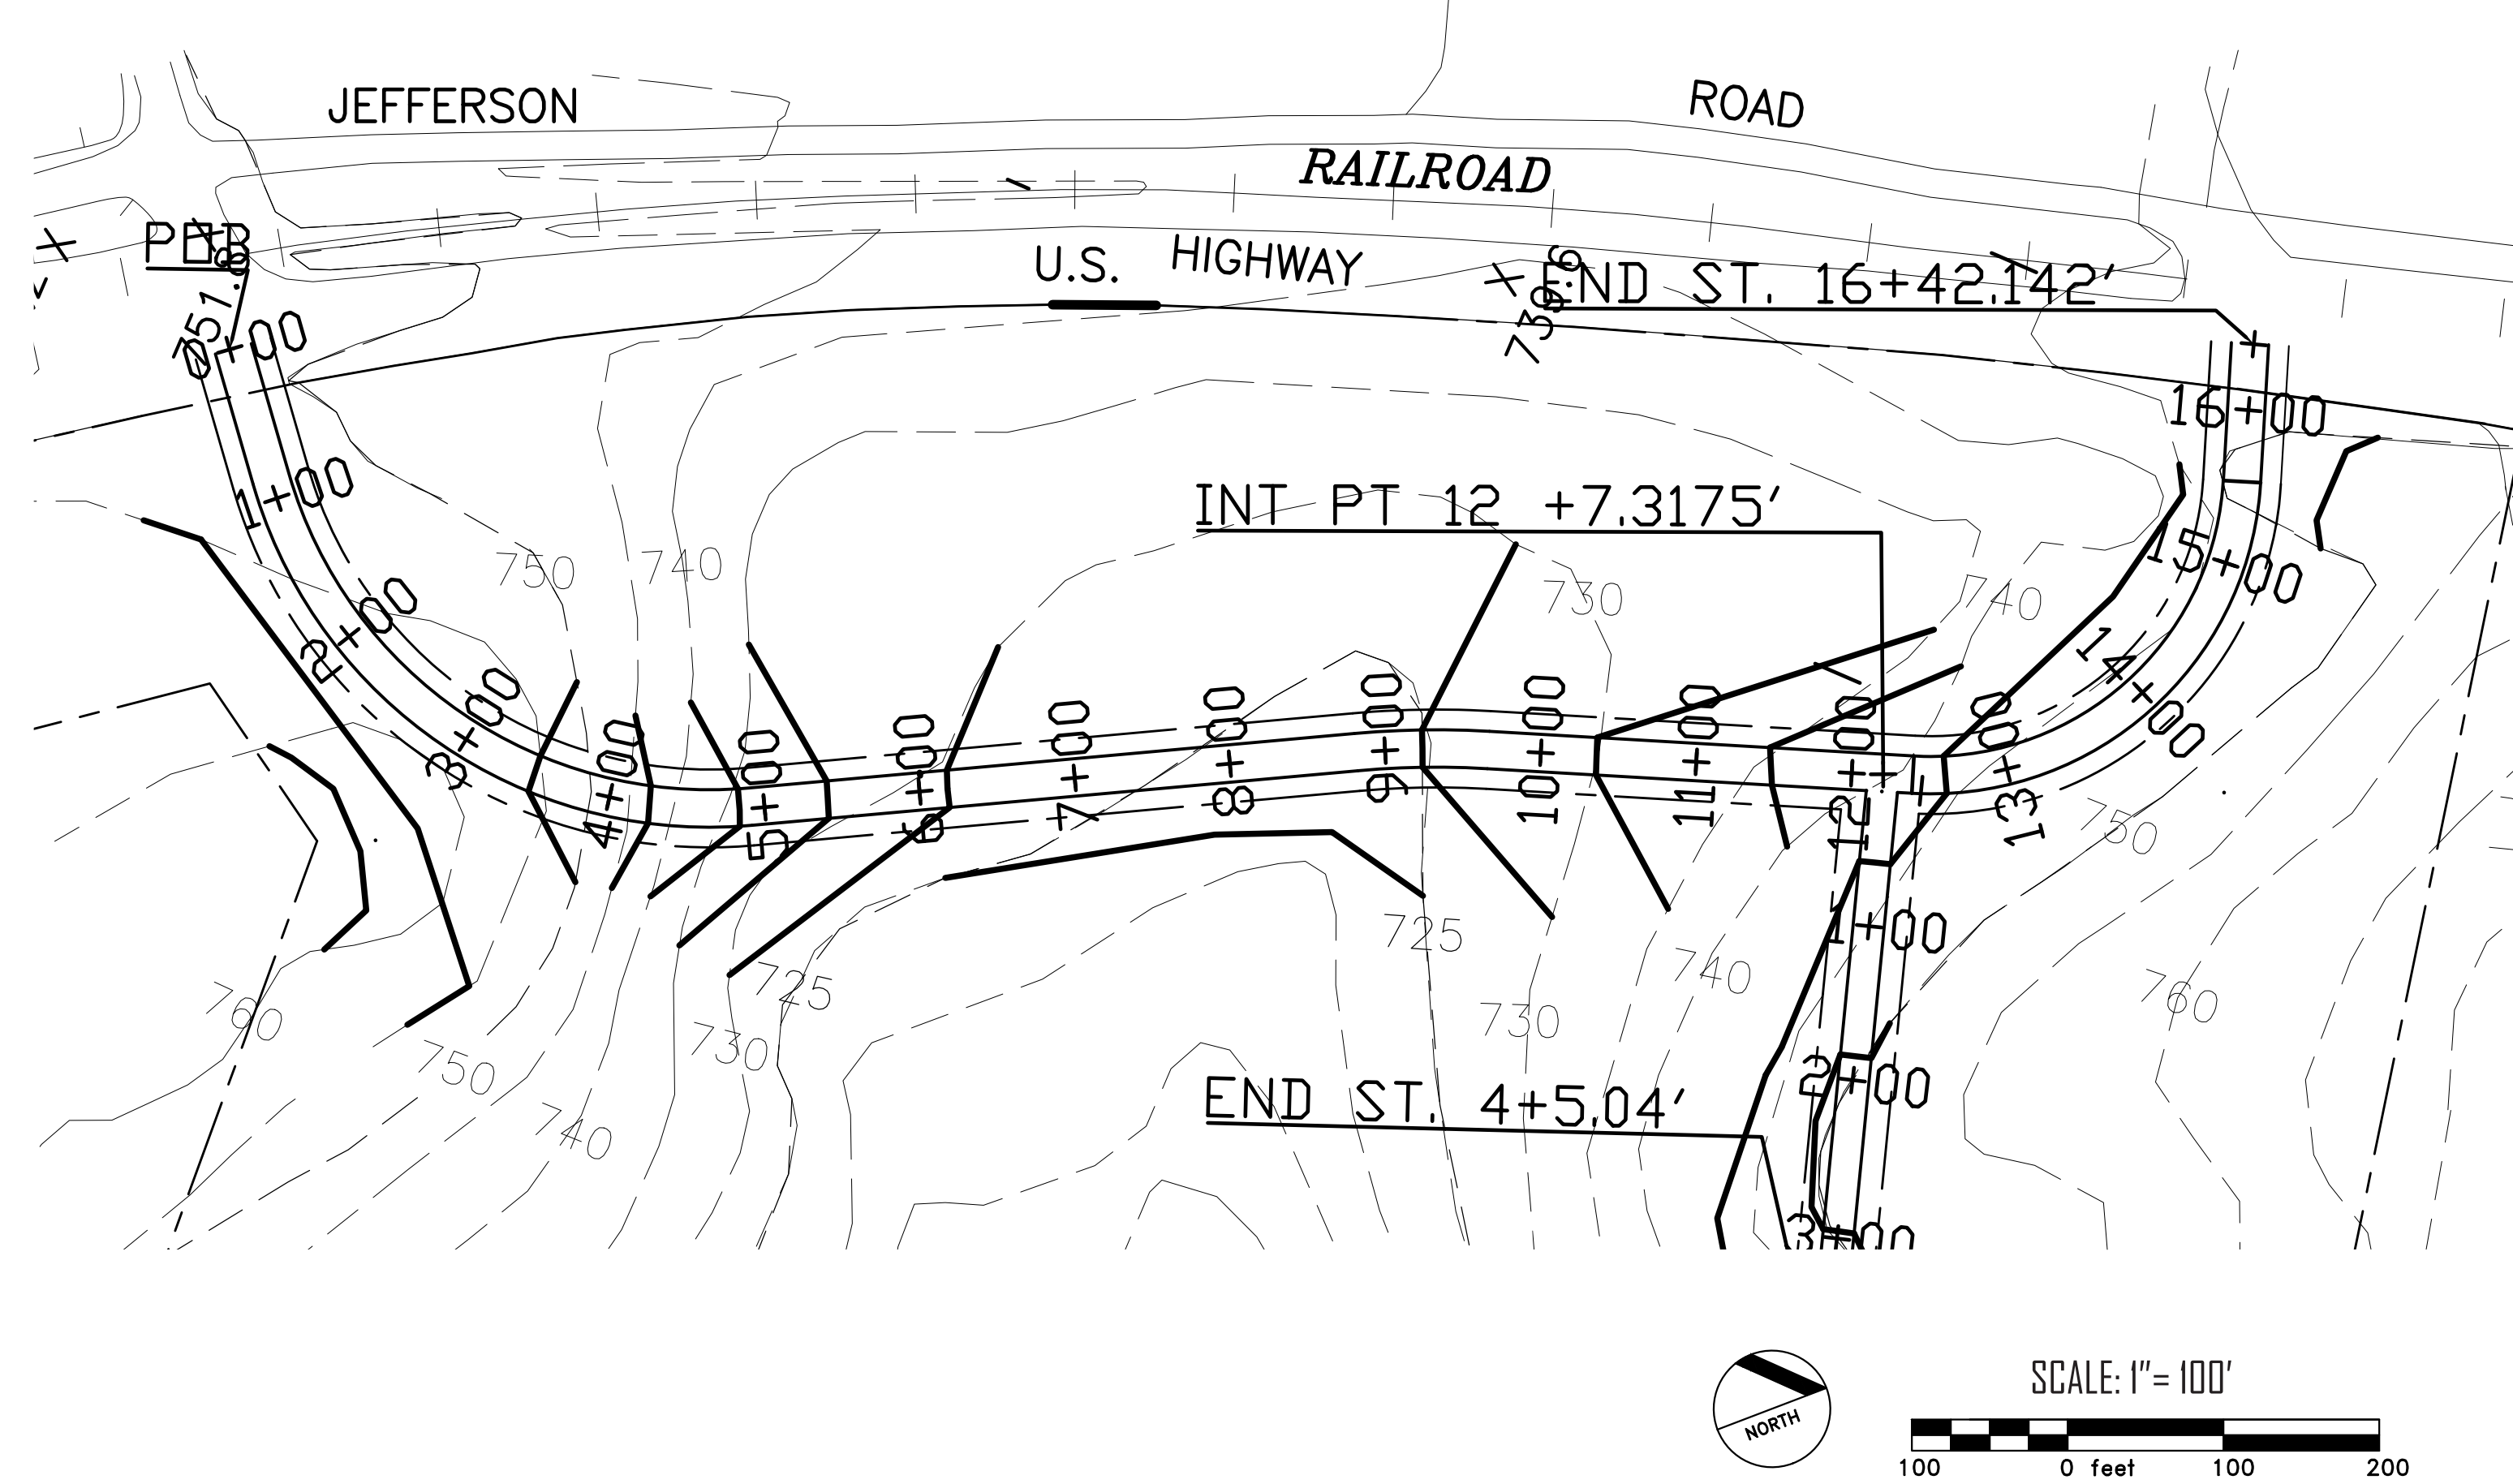

LOCAL ROAD GRADING PLAN

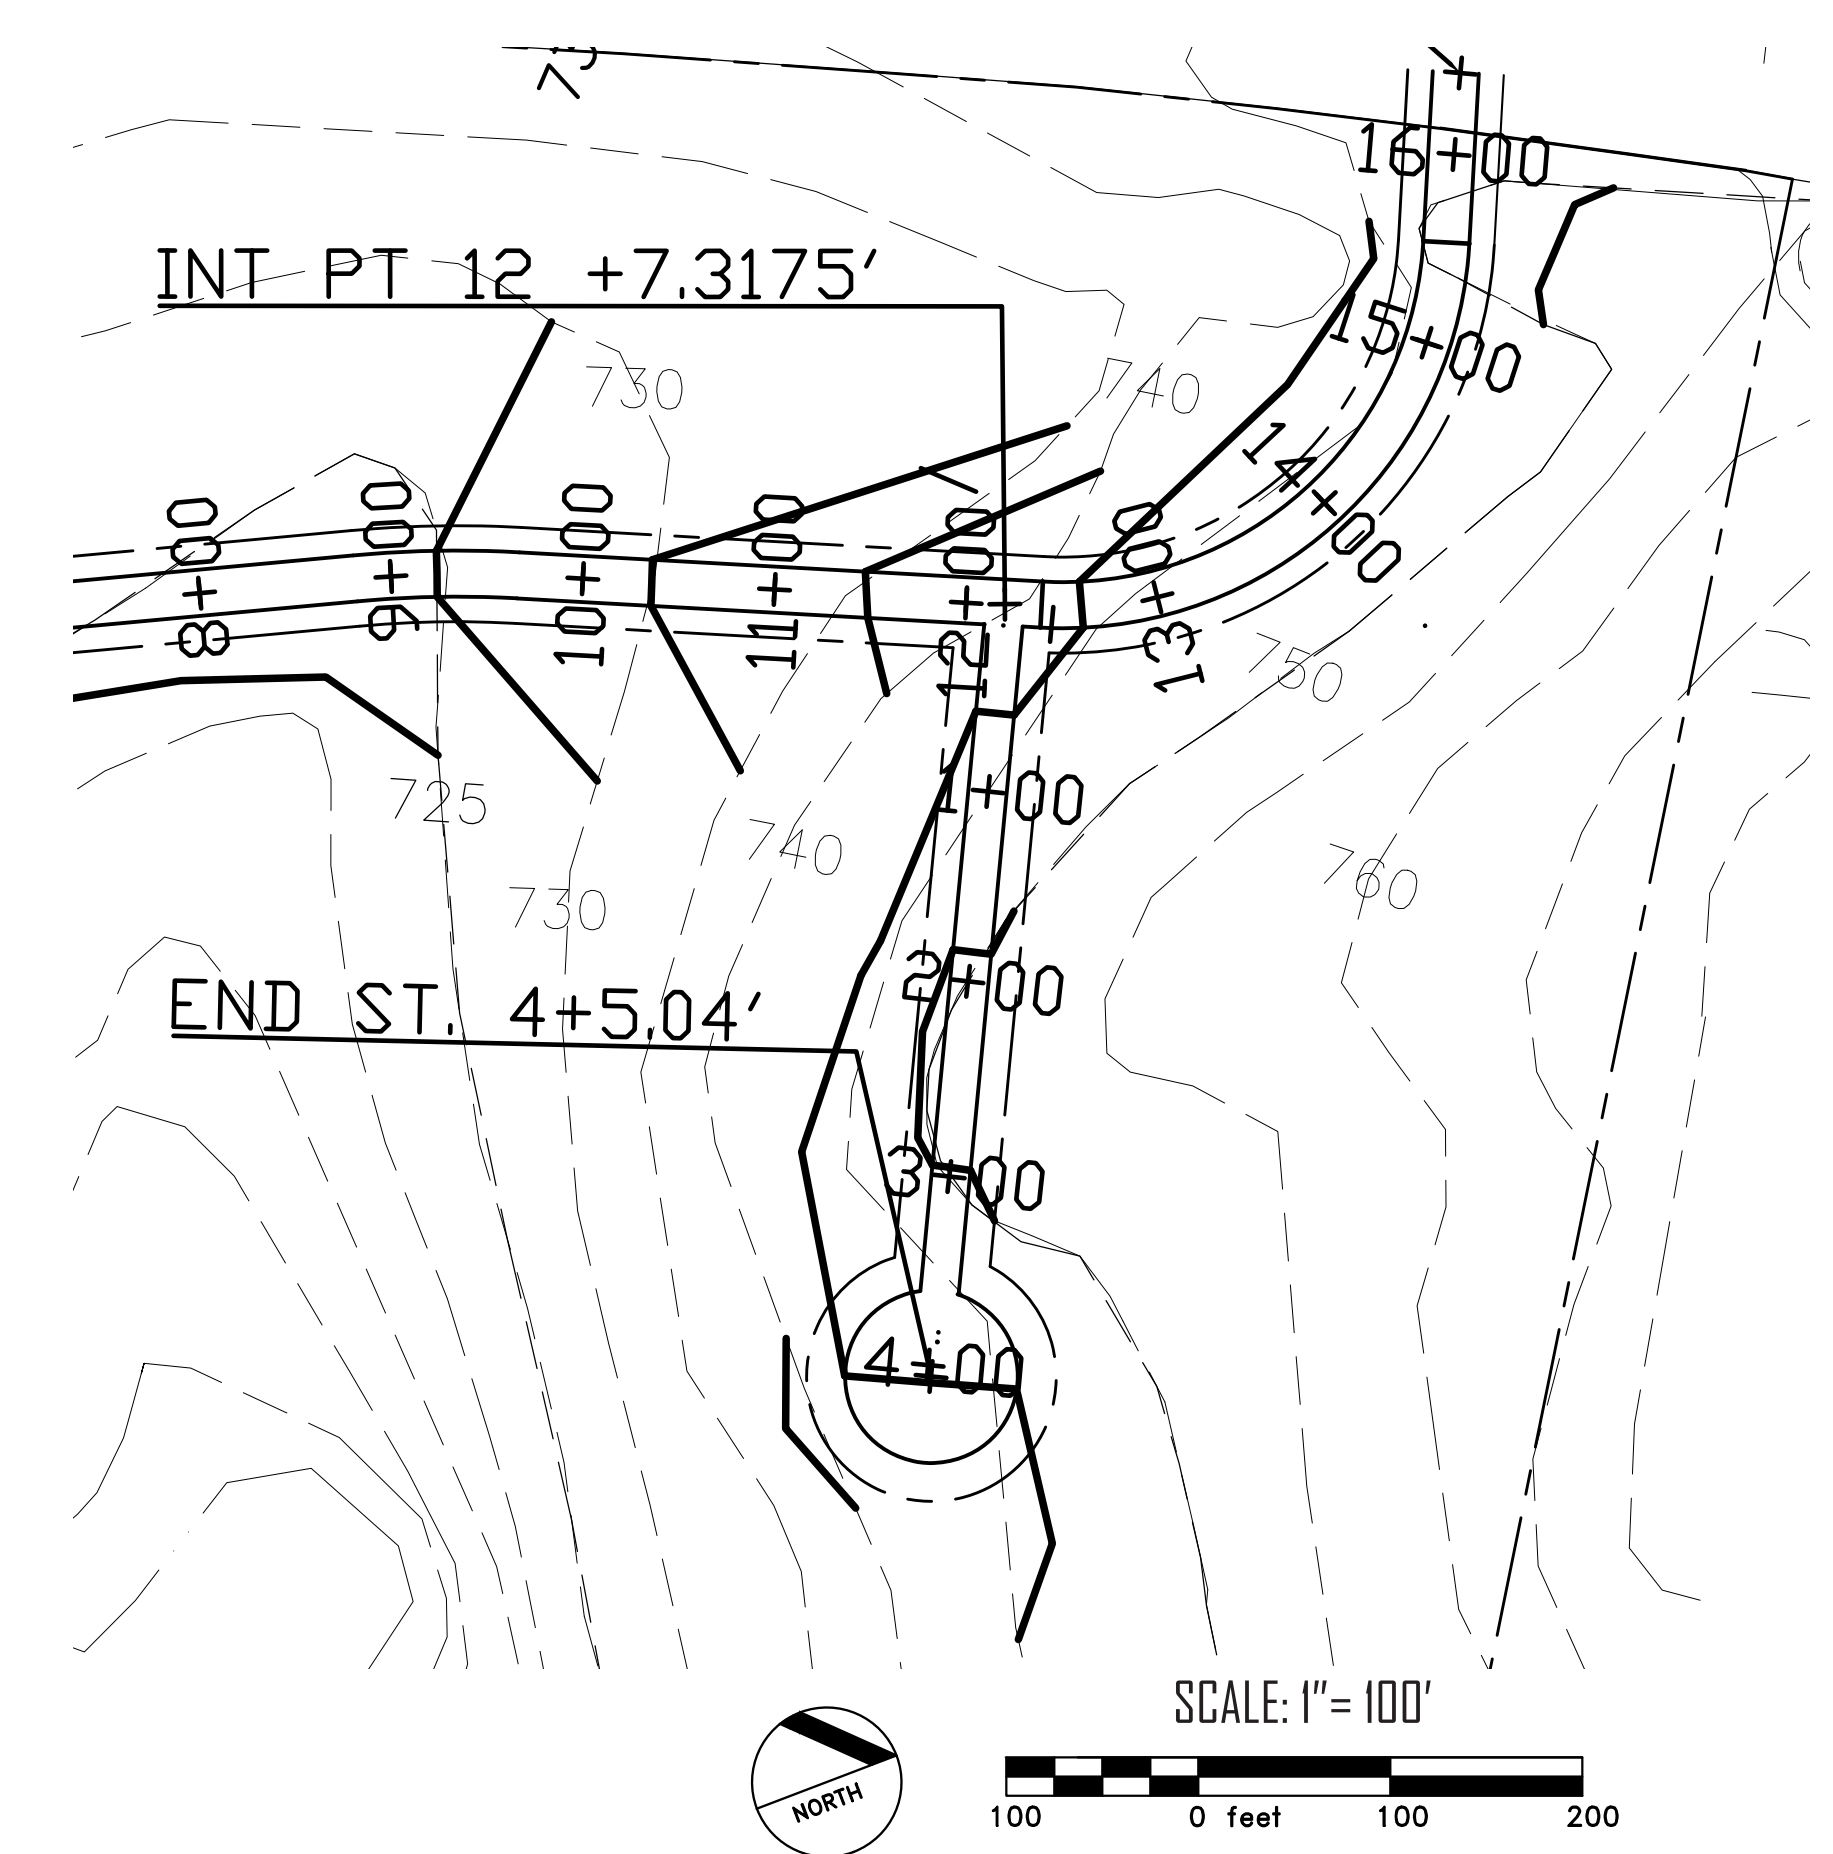

MINOR COLLECTOR ROAD VERTICAL PROFILE

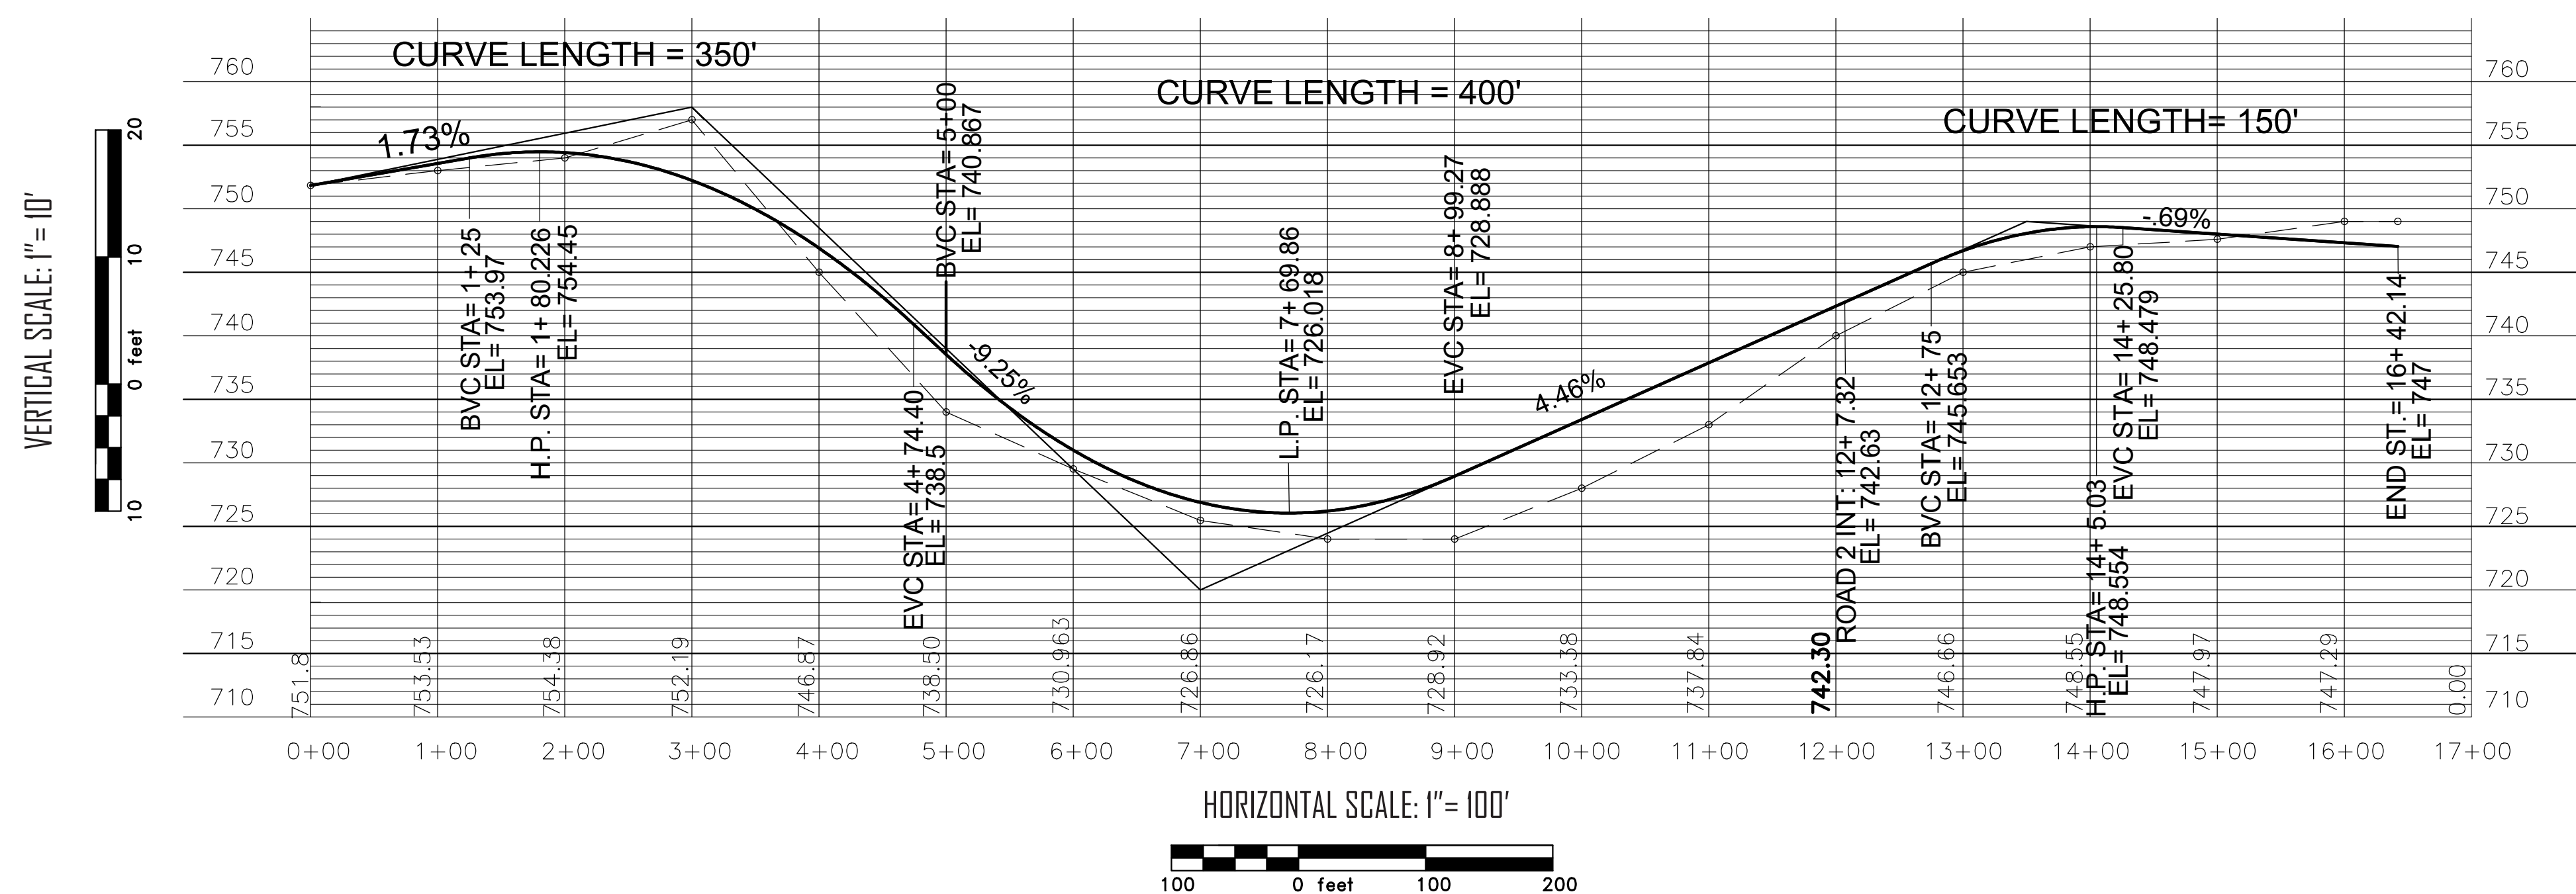

LOCAL ROAD VERTICAL PROFILE

